



# DEERFIELD ESTATES SECTION TWO

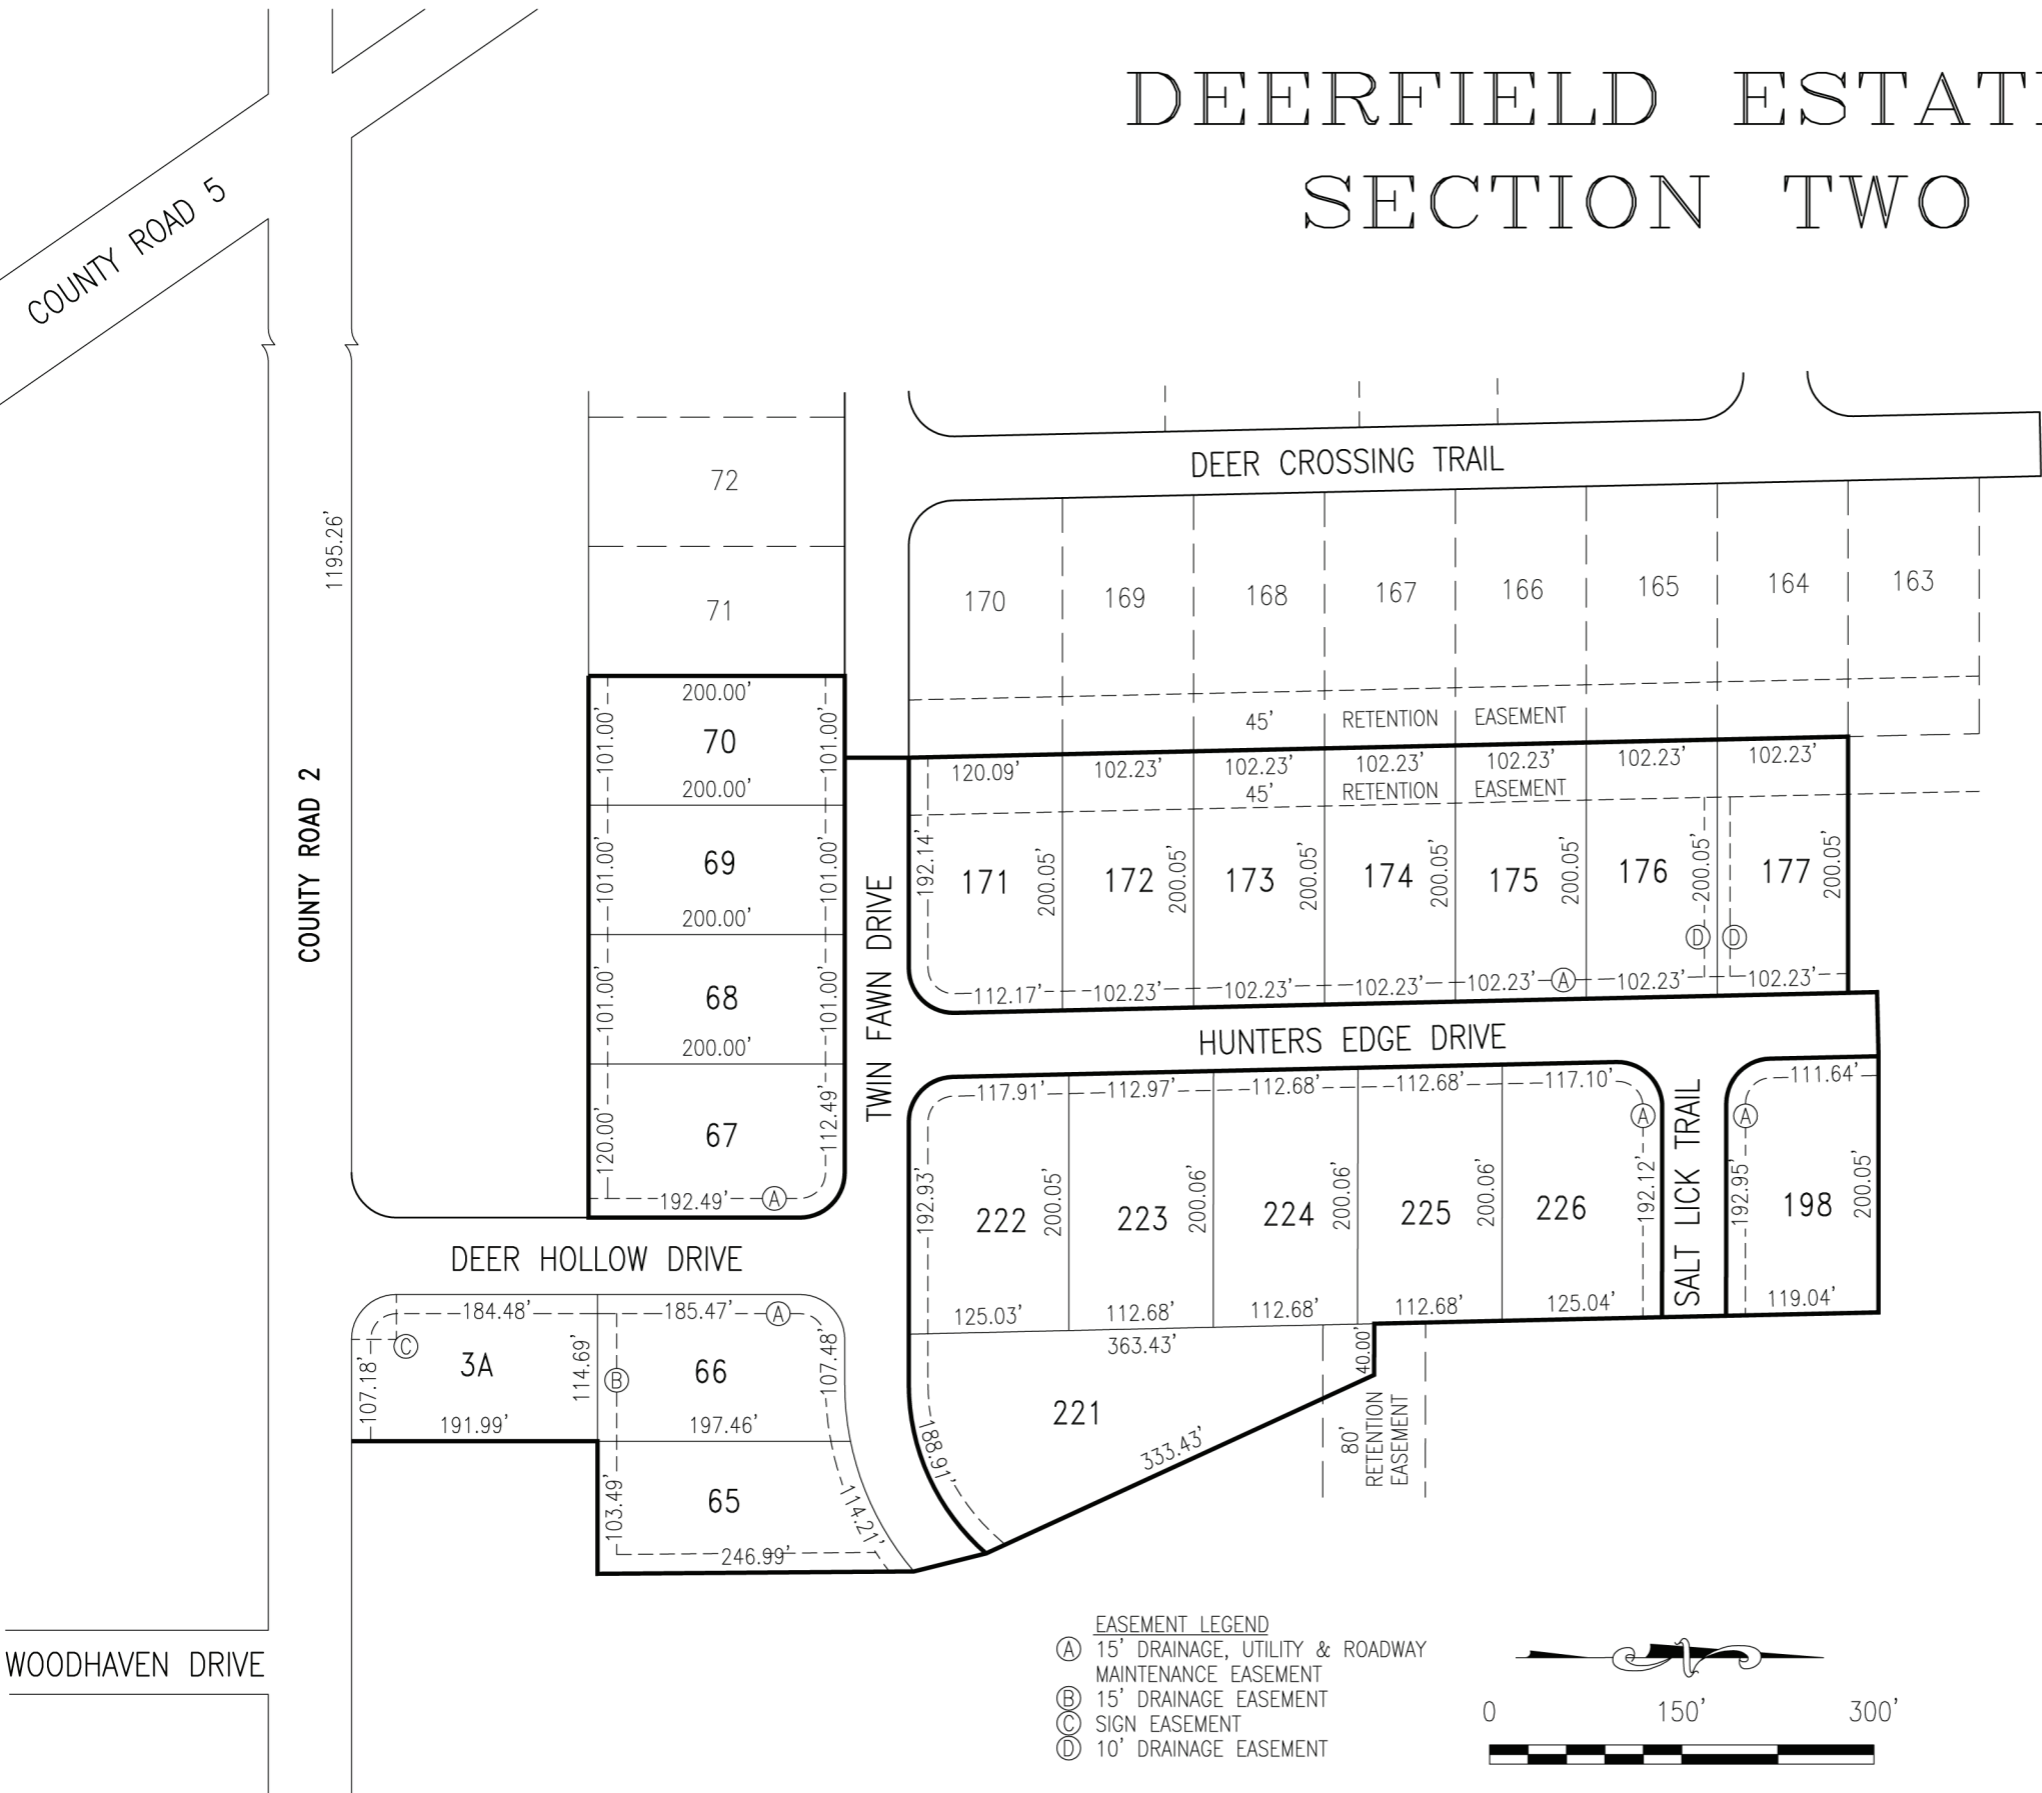

- EASEMENT LEGEND**
- (A) 15' DRAINAGE, UTILITY & ROADWAY MAINTENANCE EASEMENT
  - (B) 15' DRAINAGE EASEMENT
  - (C) SIGN EASEMENT
  - (D) 10' DRAINAGE EASEMENT

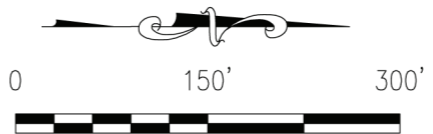

Prepared By:  
**Lang, Feeney & Associates, Inc.**  
 715 South Michigan Street  
 South Bend, Indiana 46601  
 Phone 574-233-1841

This drawing depicts the schematic layout of lots. For actual dimensions see legal surveys and recorded, final plats.